


# Ceiling connection to elements (with expansion groove on wall)

## Important

All installation penetrations and gaps to connections to components must be sealed with vapour barrier tape before the acoustic panels are glued on. These seals prevent air circulation through the open-pored acoustic system (prevention of partial dust deposits in the final coating). Subsequent separation cut approx. 3mm "shadow gap" may only be carried out after complete drying of the final coating.

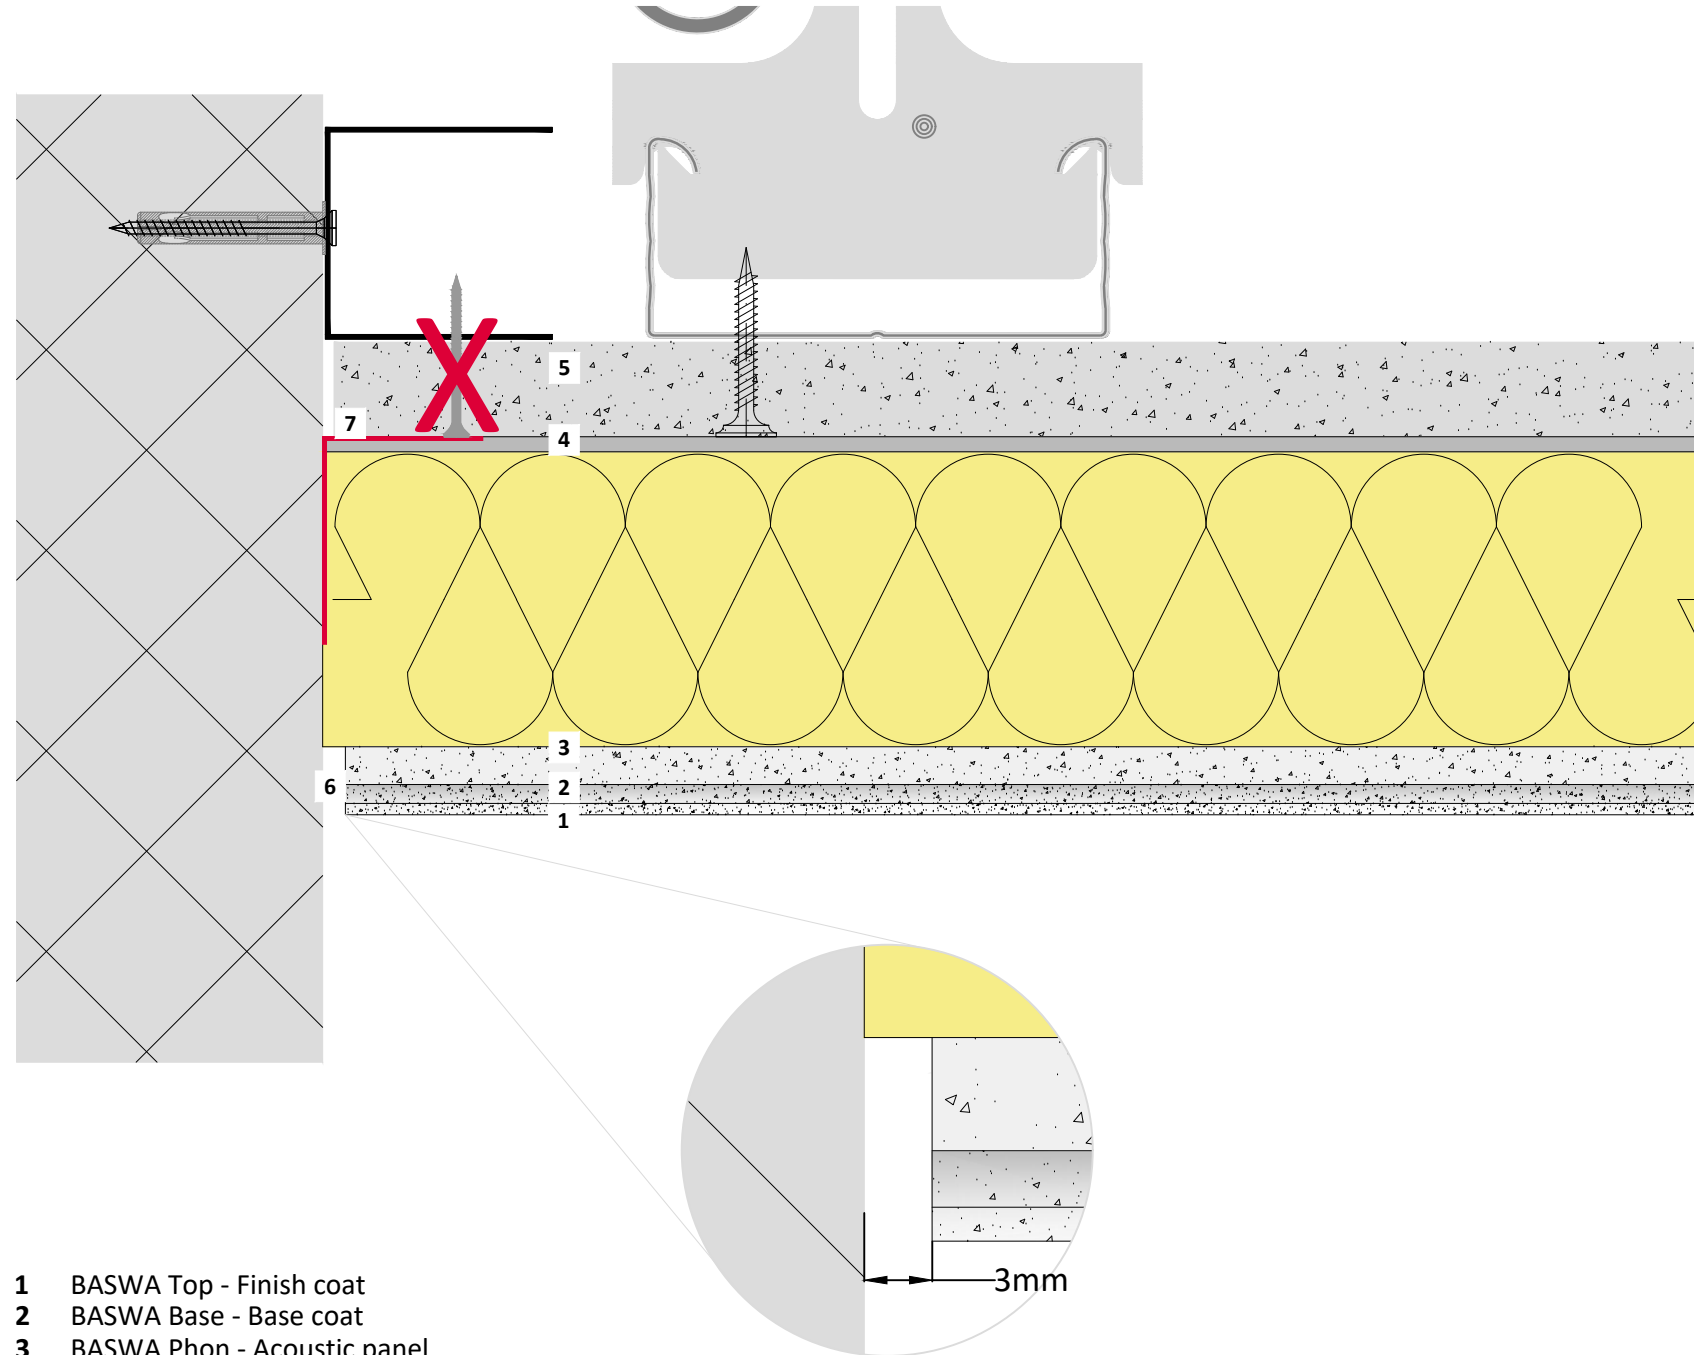

- 1 BASWA Top - Finish coat
- 2 BASWA Base - Base coat
- 3 BASWA Phon - Acoustic panel
- 4 BASWA Fix K - Plaster adhesive
- 5 Structural panel plasterboard
- 6 Severance cut ( cut aftertwards)
- 7 Vapour barrier adhesive tape (air-tight) a354

The structural, static and physical construction characteristics of BASWA Phon acoustic systems can only be reached if the sole use and processing of BASWA Phon system components according to processing guidelines is ensured.

Technical changes reserved. The then-current version applies. Our guarantee only applies to the flawless composition of our materials. Information regarding usage, amounts and versions is based on experience, which cannot be transferred to differing conditions without adjustments. The information included in the diagram complies with the current state of the art. However, it cannot contain the entirety of generally accepted rules of civil engineering, applicable standards, guidelines and technical rules. These must be observed appropriately, in addition to the processing regulations, by the person performing the work. All rights reserved. Changes, reprints and photomechanical, as well as electronic, reproduction, even in excerpts, require the explicit permission from BASWA acoustic AG, Marmorweg 10, 6283 Baldegg, Tel.: +41 41 914 02 22, Fax: +41 41 914 02 20. Shipment not via trade. According to our general terms and conditions, shipping and payment conditions (general terms and conditions, see www.baswa.com), only to certified processors.



EN\_DD\_006s

Ceiling connection to elements (with expansion groove on wall)

Scale 1/1

Size A3

Date 03.2020 / ALV